


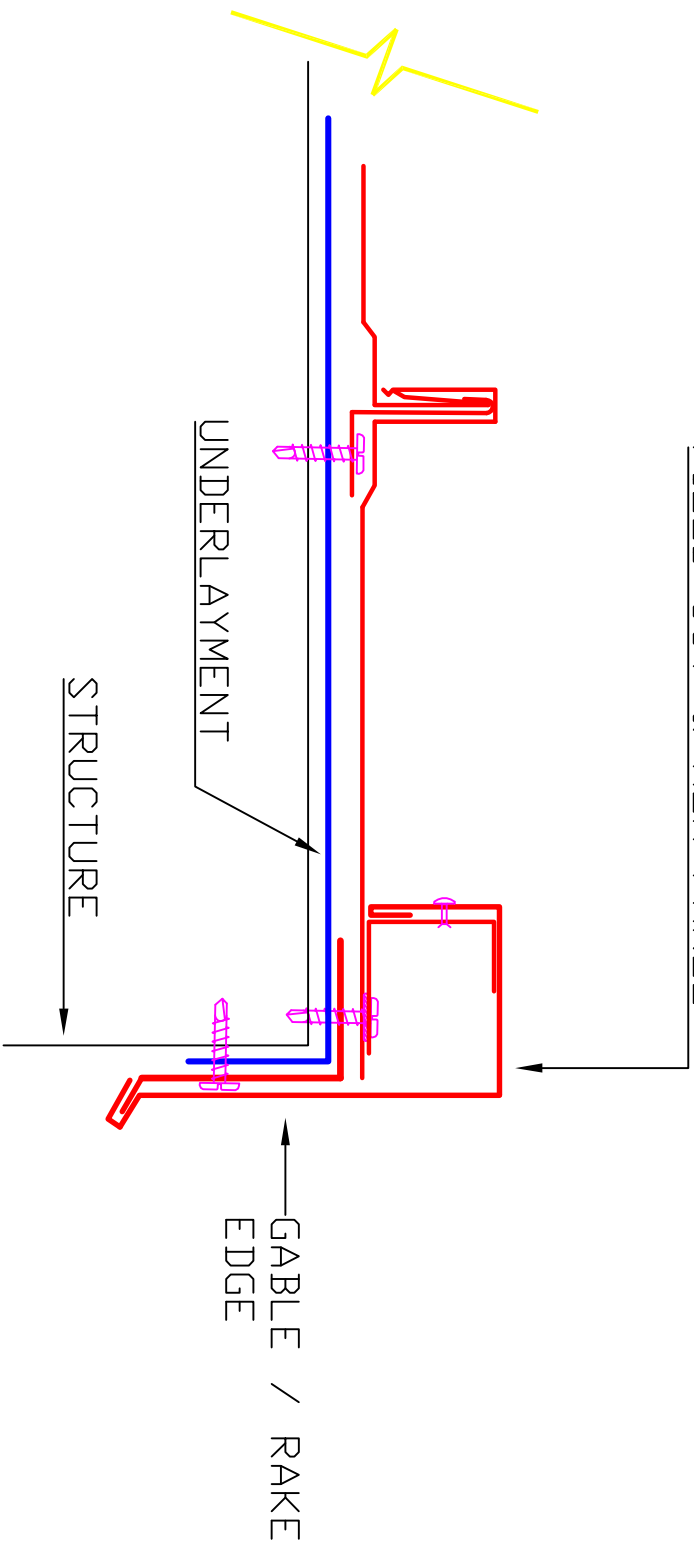

FIELD CUT & HEM PANEL



NOTE: THESE DETAILS ARE GENERIC AND MAY NOT BE THE CORRECT CHOICE FOR YOUR PROJECT. CONSULT YOUR LOCAL ULTRA SEAM PLANT OR INSTALLER FOR SPECIFIC RECOMMENDATIONS

WEBSITE AND ALL CONTENTS COPYRIGHT 2013 ULTRA SEAM INC.

COMPANY:	PROJECT:	DATE:
DETAIL #:	DETAIL NAME:	REF:
	RAKE	